


ROOF HUGGER, LLC
P.O. BOX 127, ODESSA FL 33556
P: 800 771-1711
F: 877 202-2254
www.roofhugger.com



COPYRIGHT © 2017
A Member Company of LSI Group, Inc.

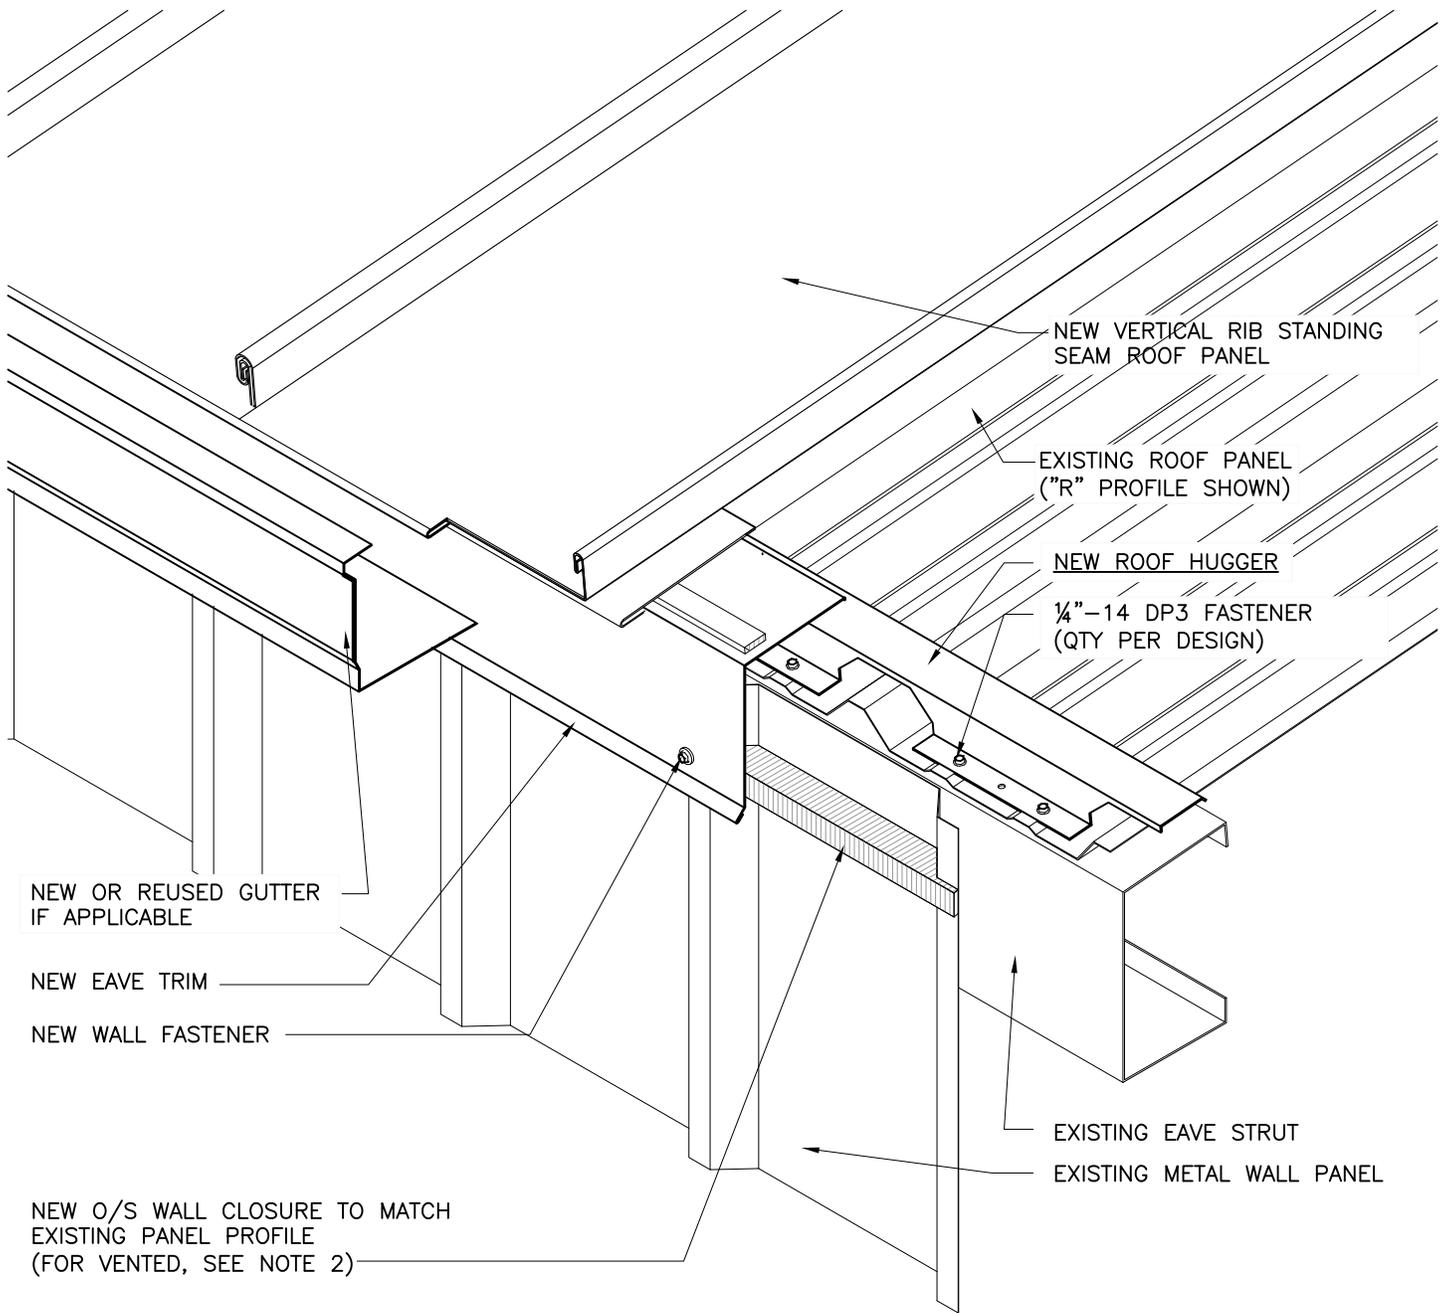

NEW OR REUSED GUTTER
IF APPLICABLE

NEW EAVE TRIM

NEW WALL FASTENER

NEW O/S WALL CLOSURE TO MATCH
EXISTING PANEL PROFILE
(FOR VENTED, SEE NOTE 2)

NEW VERTICAL RIB STANDING
SEAM ROOF PANEL

EXISTING ROOF PANEL
("R" PROFILE SHOWN)

NEW ROOF HUGGER

1/4"-14 DP3 FASTENER
(QTY PER DESIGN)

EXISTING EAVE STRUT

EXISTING METAL WALL PANEL

NOTES:

1. ALL FASTENERS NOT BY ROOF HUGGER UNLESS NOTED OTHERWISE
2. FOR VENTED LOW EAVE, USE "LP" VENTED CLOSURE AS MANUFACTURED BY MARCO INDUSTRIES - TULSA, OK OR OTHER AS PREFERRED.
3. ALL NEW ROOF SYSTEMS INCLUDING PANEL, FASTENERS, TRIM AND ACCESSORIES TO BE INSTALLED PER THAT MANUFACTURER'S STANDARDS.

NEW VERTICAL RIB SSR PANEL ROOF OVER EXISTING "R" PROFILE ROOF PANEL

LOW EAVE

SCALE: 1 1/2"=1'-0"

LE-06-V/R

09.01.17