



ROOF HUGGER, LLC
 P.O. BOX 127, ODESSA FL 33556
 P: 800 771-1711
 F: 877 202-2254
 www.roofhugger.com

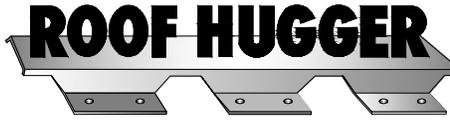

COPYRIGHT © 2017
 A Member Company of LSI Group, Inc.

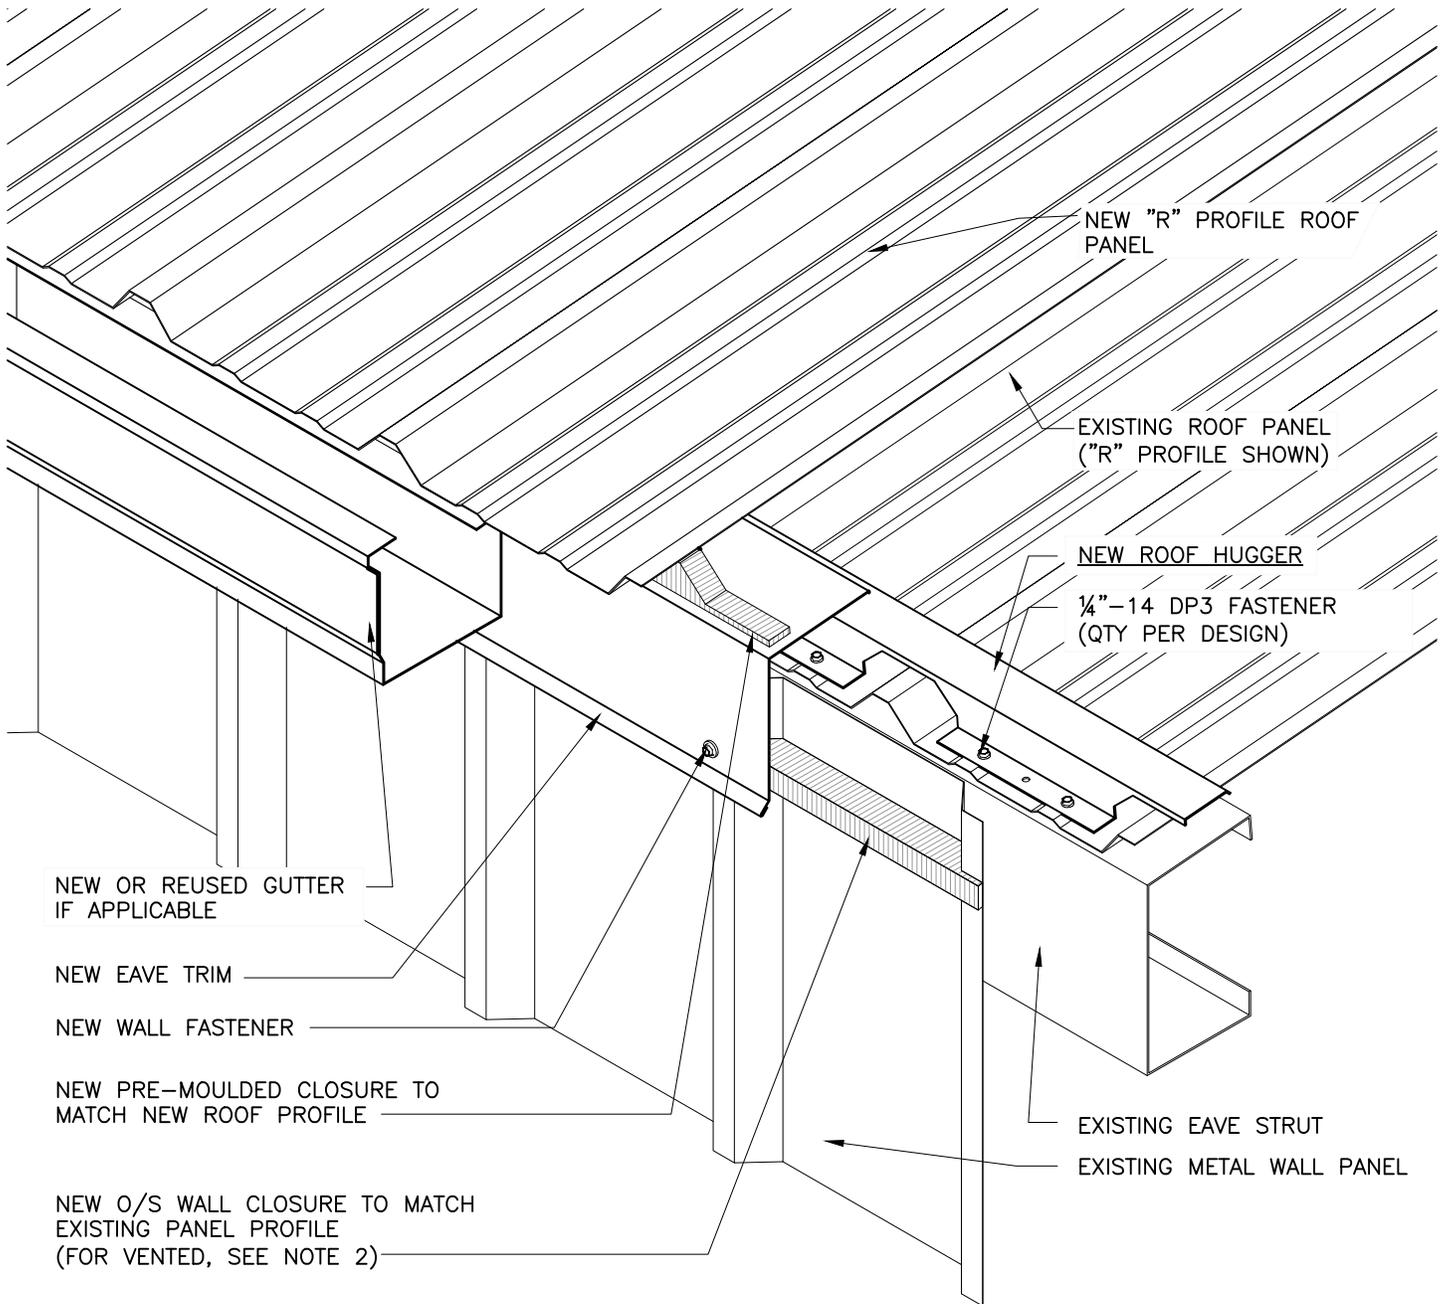

NEW OR REUSED GUTTER
 IF APPLICABLE

NEW EAVE TRIM

NEW WALL FASTENER

NEW PRE-MOULDED CLOSURE TO
 MATCH NEW ROOF PROFILE

NEW O/S WALL CLOSURE TO MATCH
 EXISTING PANEL PROFILE
 (FOR VENTED, SEE NOTE 2)

NEW "R" PROFILE ROOF
 PANEL

EXISTING ROOF PANEL
 ("R" PROFILE SHOWN)

NEW ROOF HUGGER
 1/4"-14 DP3 FASTENER
 (QTY PER DESIGN)

EXISTING EAVE STRUT
 EXISTING METAL WALL PANEL

NOTES:

1. ALL FASTENERS NOT BY ROOF HUGGER UNLESS NOTED OTHERWISE
2. FOR VENTED LOW EAVE, USE "LP" VENTED CLOSURE AS MANUFACTURED BY MARCO INDUSTRIES - TULSA, OK OR OTHER AS PREFERRED.
3. ALL NEW ROOF SYSTEMS INCLUDING PANEL, FASTENERS, TRIM AND ACCESSORIES TO BE INSTALLED PER THAT MANUFACTURER'S STANDARDS.

NEW "R" PROFILE OVER EXISTING "R" PROFILE ROOF PANELS

LOW EAVE

SCALE: 1 1/2"=1'-0"

LE-02-R/R

10/15/2013