




ROOF HUGGER, LLC
 P.O. BOX 127, ODESSA FL 33556
 P: 800 771-1711
 F: 877 202-2254
 www.roofhugger.com

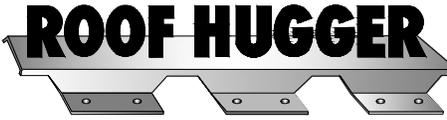

COPYRIGHT © 2017
 A Member Company of LSI Group, Inc.

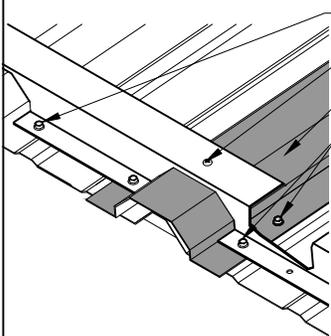


- 1 EACH 1/4"-14 DP3 FASTENER AT EACH SIDE OF PANEL RIB THROUGH PANEL INTO PURLIN
- #10-16 X 1" DP3 PANCAKE
- NEW 16 GA SUB RAFTER
- 2 EACH 1/4"-14 DP3 FASTENER AT EACH SIDE OF PANEL RIB INTO SUB-RAFTER AND EXISTING PURLIN . ONLY ONE INSTALLS THROUGH HUGGER AND THE OTHER FROM SUB-RAFTER TO PURLIN ONLY
- #17 AB FASTENER THROUGH HUGGER INTO PANEL ONLY (FIELD REAM HUGGER BASE FLANGE HOLE TO 5/16")
- 1/4"-14 DP3 FASTENER AT EACH SIDE OF PANEL RIB INTO SUB-RAFTER

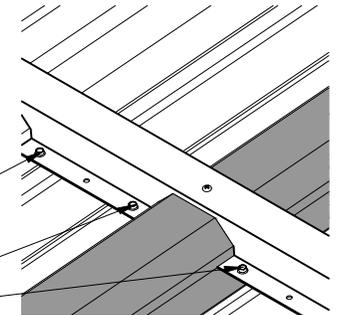

HUGGER OVER PURLIN

HUGGER NOT OVER PURLIN

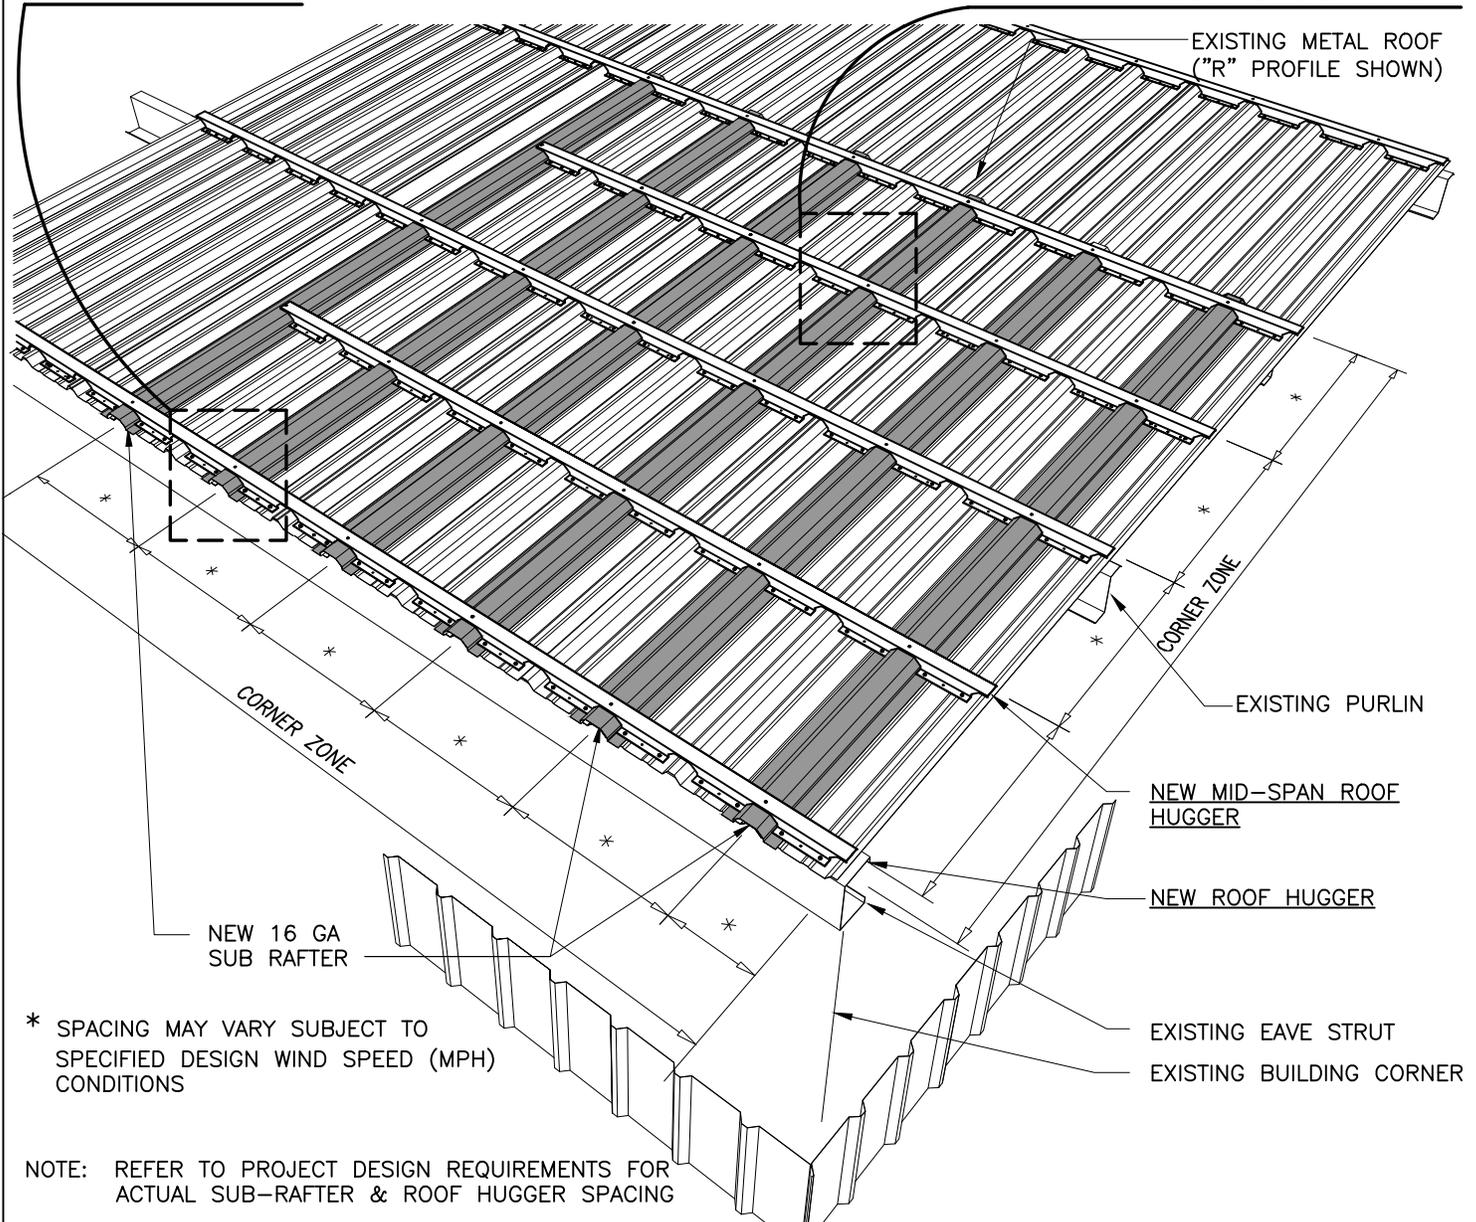

EXISTING "R" PROFILE METAL ROOF
CORNER/EDGE WIND UPLIFT ZONE FRAMING

ZF-01-R
 10/15/2013