



ROOF HUGGER, LLC  
 P.O. BOX 127, ODESSA FL 33556  
 P: 800 771-1711  
 F: 877 202-2254  
 www.roofhugger.com

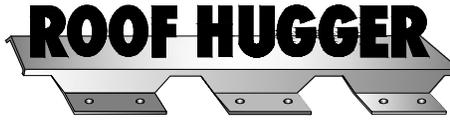

COPYRIGHT © 2017  
 A Member Company of LSI Group, Inc.

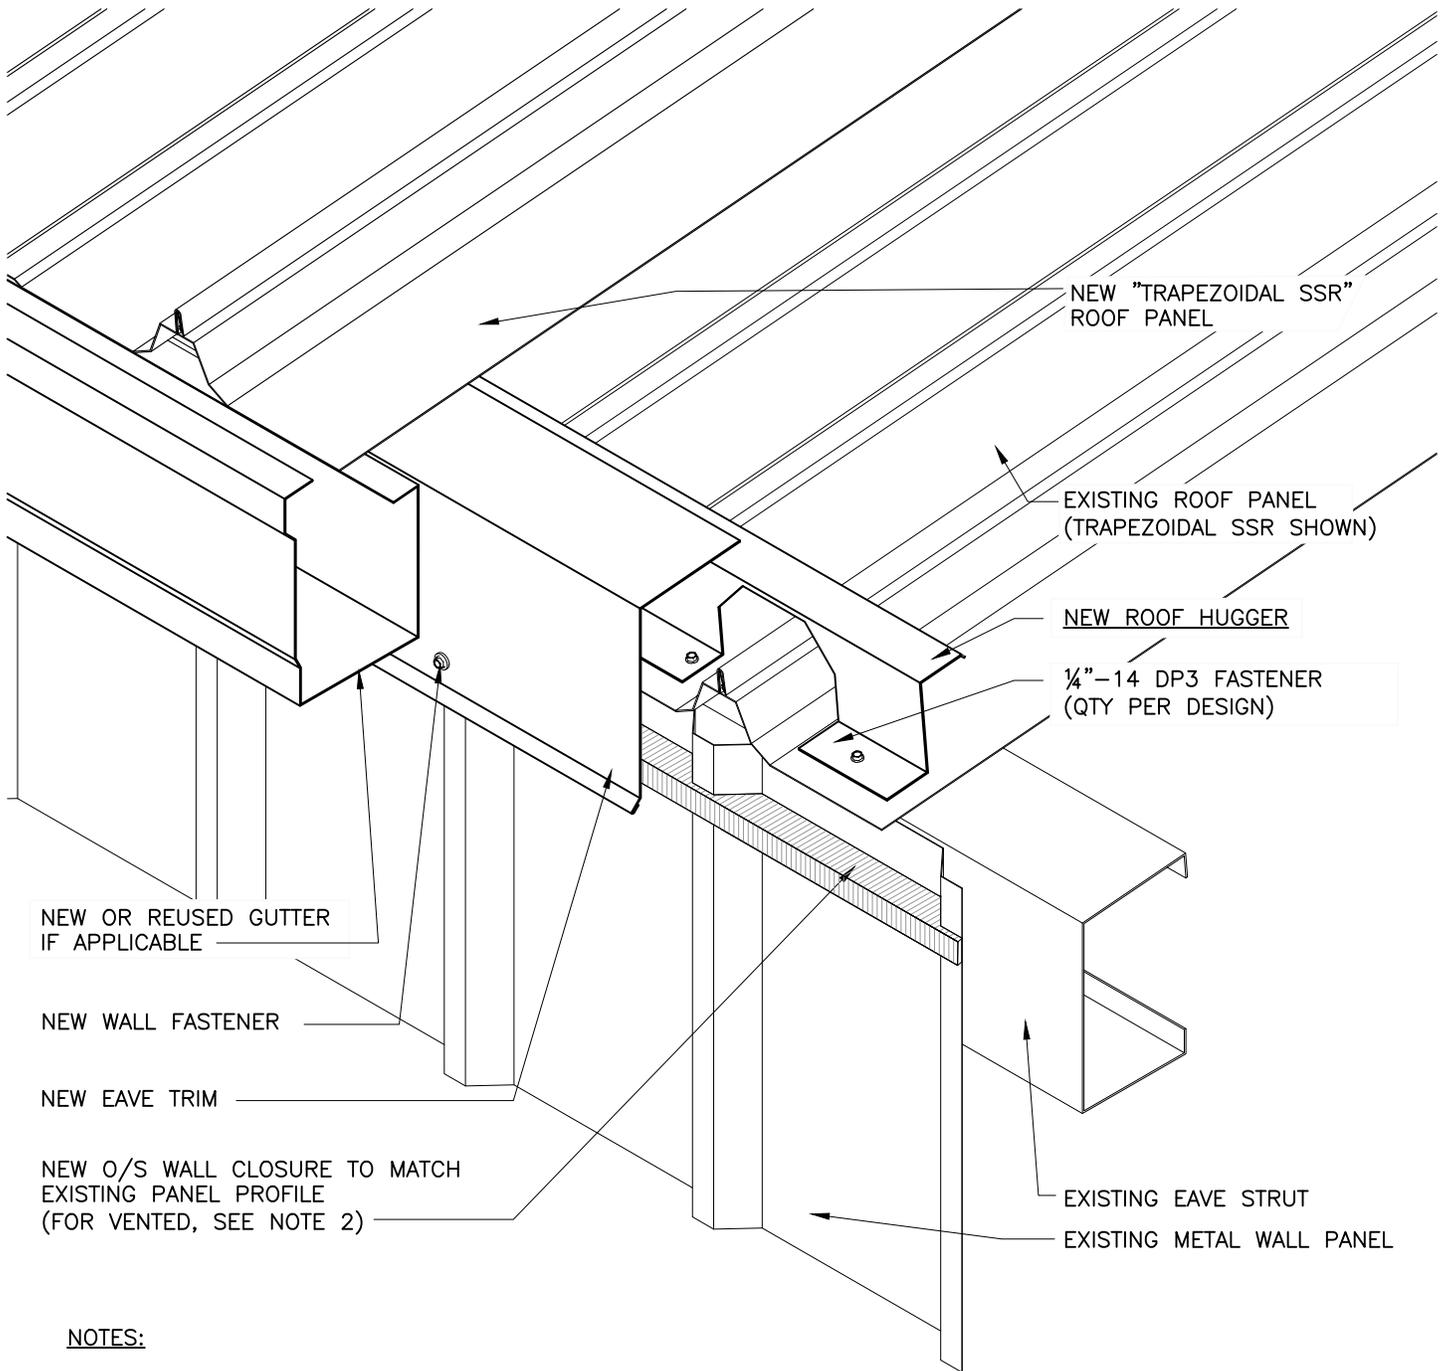

NEW OR REUSED GUTTER  
 IF APPLICABLE

NEW WALL FASTENER

NEW EAVE TRIM

NEW O/S WALL CLOSURE TO MATCH  
 EXISTING PANEL PROFILE  
 (FOR VENTED, SEE NOTE 2)

NEW "TRAPEZOIDAL SSR"  
 ROOF PANEL

EXISTING ROOF PANEL  
 (TRAPEZOIDAL SSR SHOWN)

NEW ROOF HUGGER

1/4" - 14 DP3 FASTENER  
 (QTY PER DESIGN)

EXISTING EAVE STRUT

EXISTING METAL WALL PANEL

**NOTES:**

1. ALL FASTENERS NOT BY ROOF HUGGER UNLESS NOTED OTHERWISE
2. FOR VENTED LOW EAVE, USE "LP" VENTED CLOSURE AS MANUFACTURED BY MARCO INDUSTRIES - TULSA, OK OR OTHER AS PREFERRED.
3. ALL NEW ROOF SYSTEMS INCLUDING PANEL, FASTENERS, TRIM AND ACCESSORIES TO BE INSTALLED PER THAT MANUFACTURER'S STANDARDS.

NEW TRAPEZOIDAL SSR OVER EXISTING TRAPEZOIDAL SSR ROOF PANEL

**LOW EAVE**

SCALE: 1 1/2"=1'-0"

**LE-03-T/T**  
 10/15/2013