



ROOF HUGGER, LLC
P.O. BOX 127, ODESSA FL 33556
P: 800 771-1711
F: 877 202-2254
www.roofhugger.com

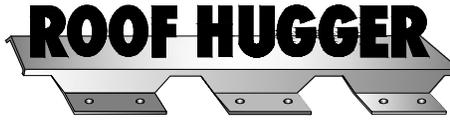

COPYRIGHT © 2017
A Member Company of LSI Group, Inc.

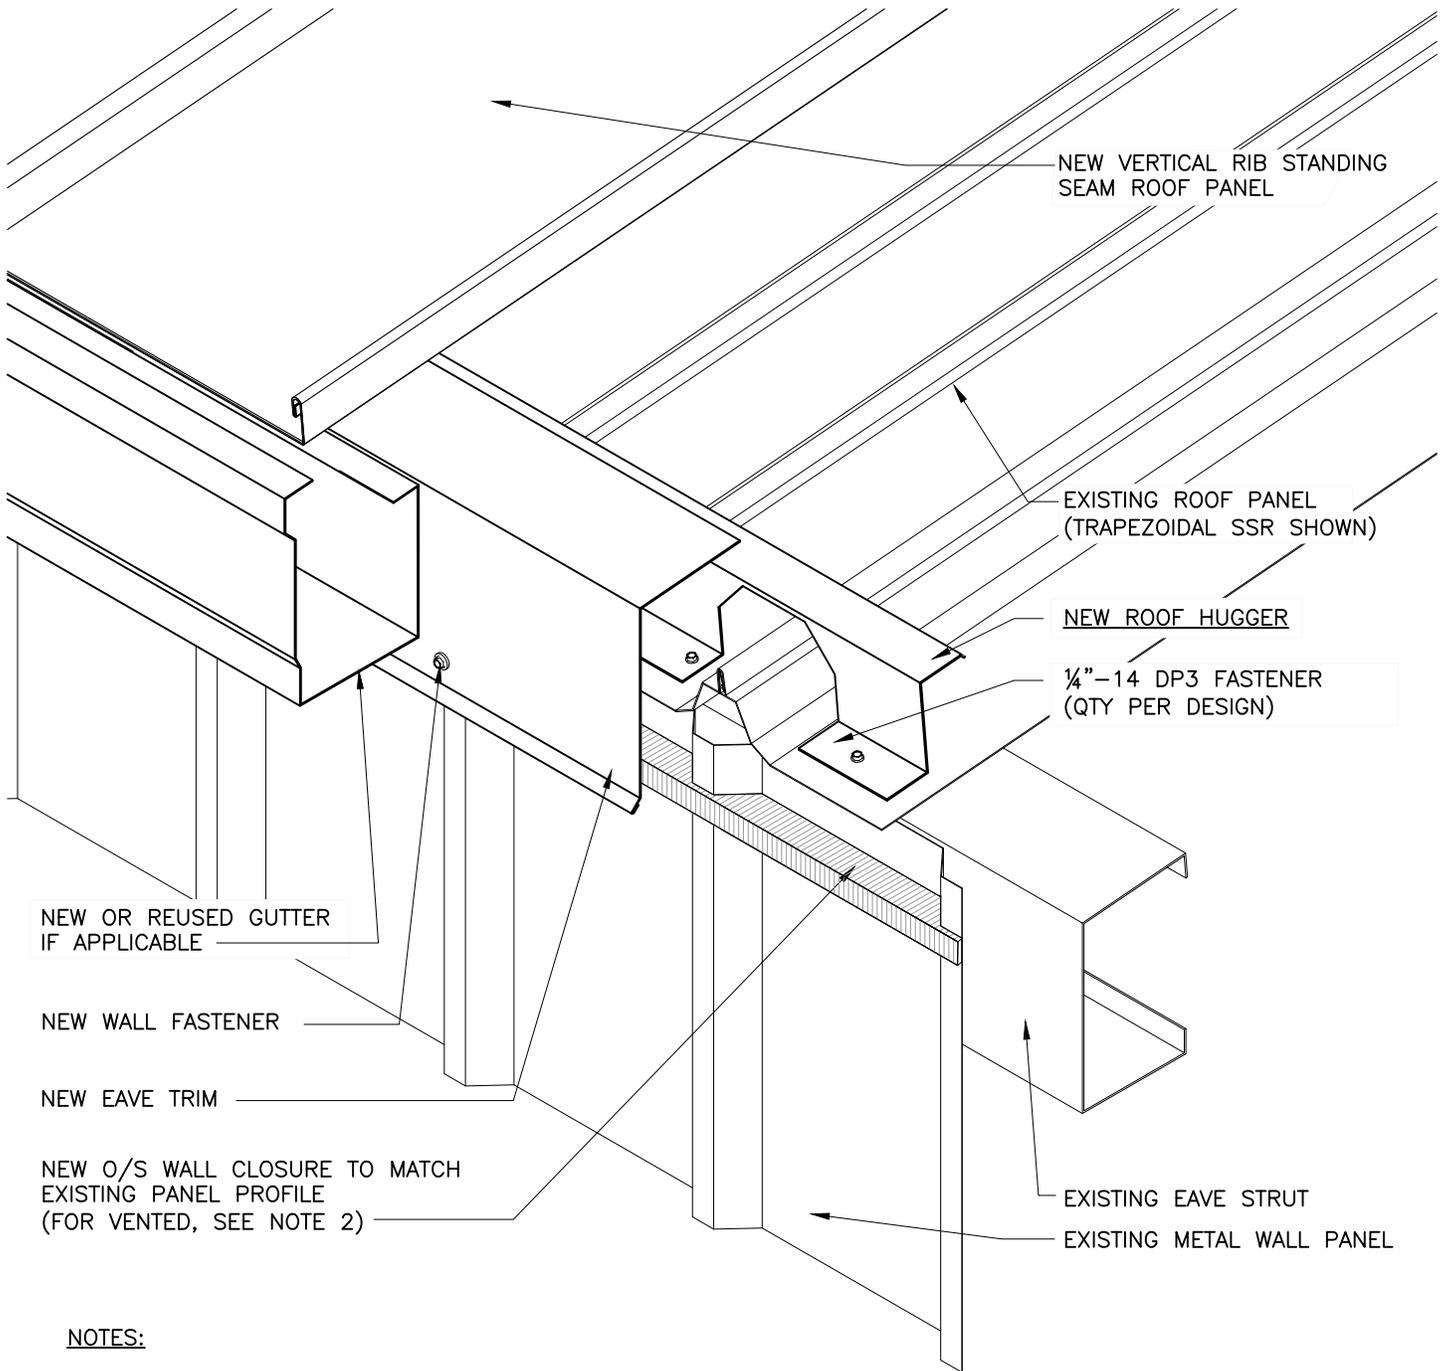

NOTES:

1. ALL FASTENERS NOT BY ROOF HUGGER UNLESS NOTED OTHERWISE
2. FOR VENTED LOW EAVE, USE "LP" VENTED CLOSURE AS MANUFACTURED BY MARCO INDUSTRIES - TULSA, OK OR OTHER AS PREFERRED.
3. ALL NEW ROOF SYSTEMS INCLUDING PANEL, FASTENERS, TRIM AND ACCESSORIES TO BE INSTALLED PER THAT MANUFACTURER'S STANDARDS.

NEW VERTICAL RIB PANEL OVER EXISTING TRAPEZOIDAL SSR ROOF PANEL

LOW EAVE

SCALE: 1 1/2"=1'-0"

LE-07-V/T

10/15/2013