



ROOF HUGGER, LLC
 P.O. BOX 127, ODESSA FL 33556
 P: 800 771-1711
 F: 877 202-2254
 www.roofhugger.com

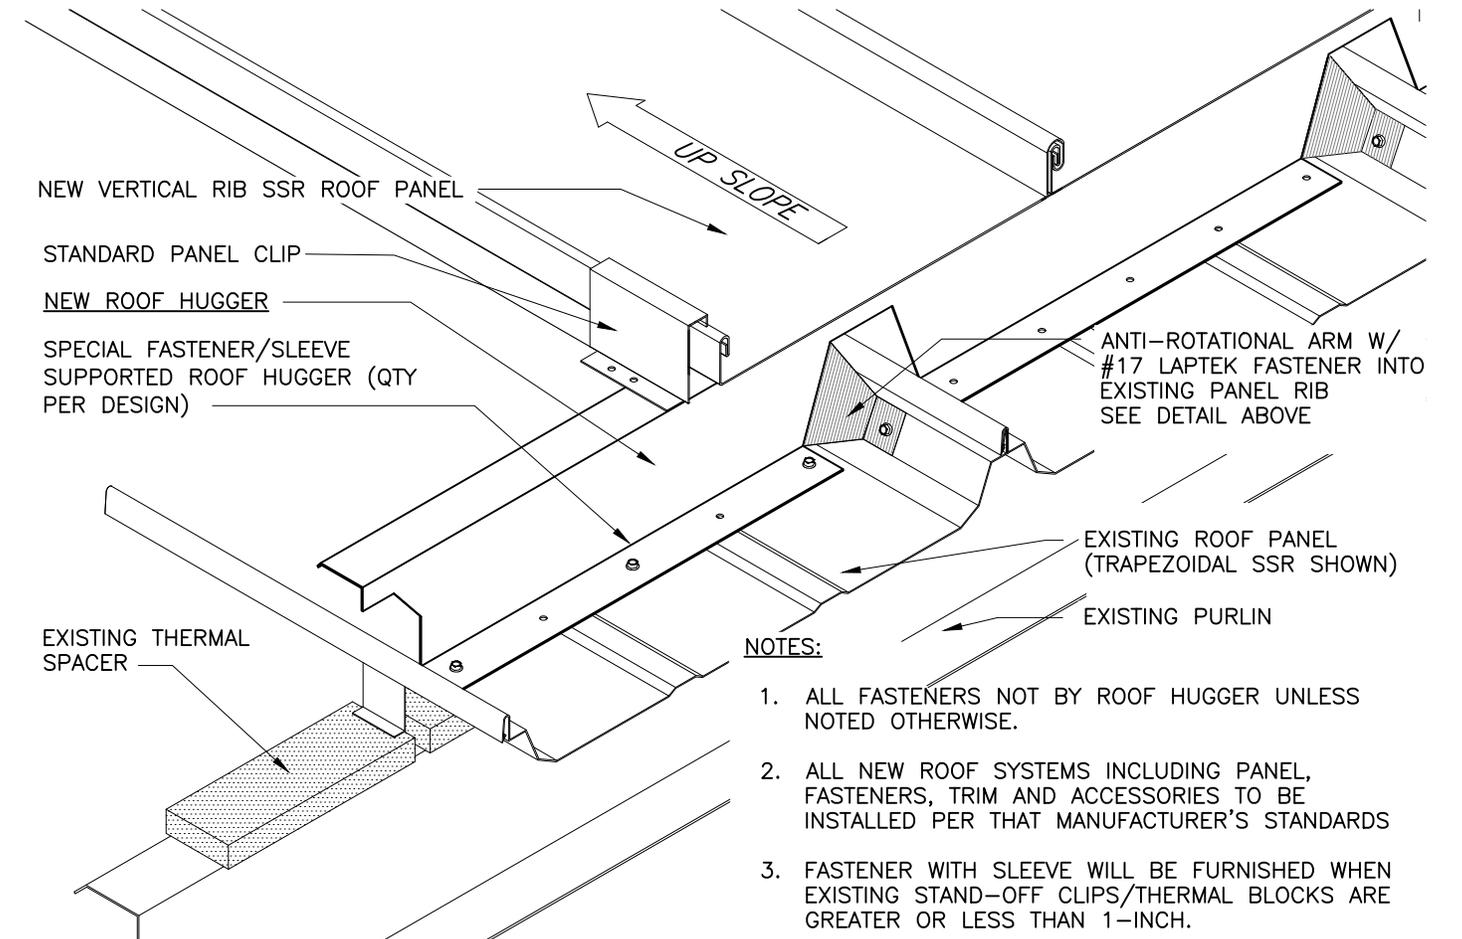

COPYRIGHT © 2017
 A Member Company of LSI Group, Inc.

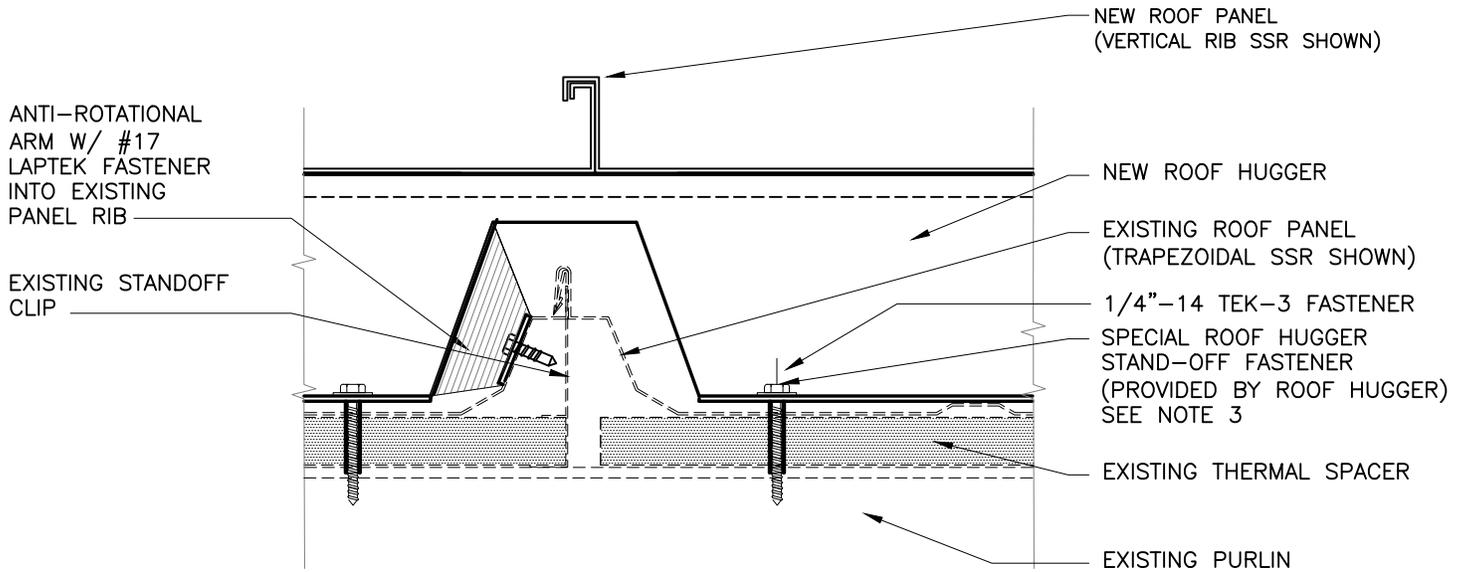

- NOTES:**
1. ALL FASTENERS NOT BY ROOF HUGGER UNLESS NOTED OTHERWISE.
 2. ALL NEW ROOF SYSTEMS INCLUDING PANEL, FASTENERS, TRIM AND ACCESSORIES TO BE INSTALLED PER THAT MANUFACTURER'S STANDARDS
 3. FASTENER WITH SLEEVE WILL BE FURNISHED WHEN EXISTING STAND-OFF CLIPS/THERMAL BLOCKS ARE GREATER OR LESS THAN 1-INCH.

NEW VERTICAL RIB PANEL OVER EXISTING TRAPEZOIDAL SSR WITH EXISTING STANDOFF CLIP AND THERMAL SPACER

HUGGER ATTACHMENT TO EXISTING PURLIN
 SCALE: 1 1/2"=1'-0"

HA-13-V/VSO
 04/15/2014