


ROOF HUGGER, LLC
P.O. BOX 127, ODESSA FL 33556
P: 800 771-1711
F: 877 202-2254
www.roofhugger.com



COPYRIGHT © 2017
A Member Company of LSI Group, Inc.

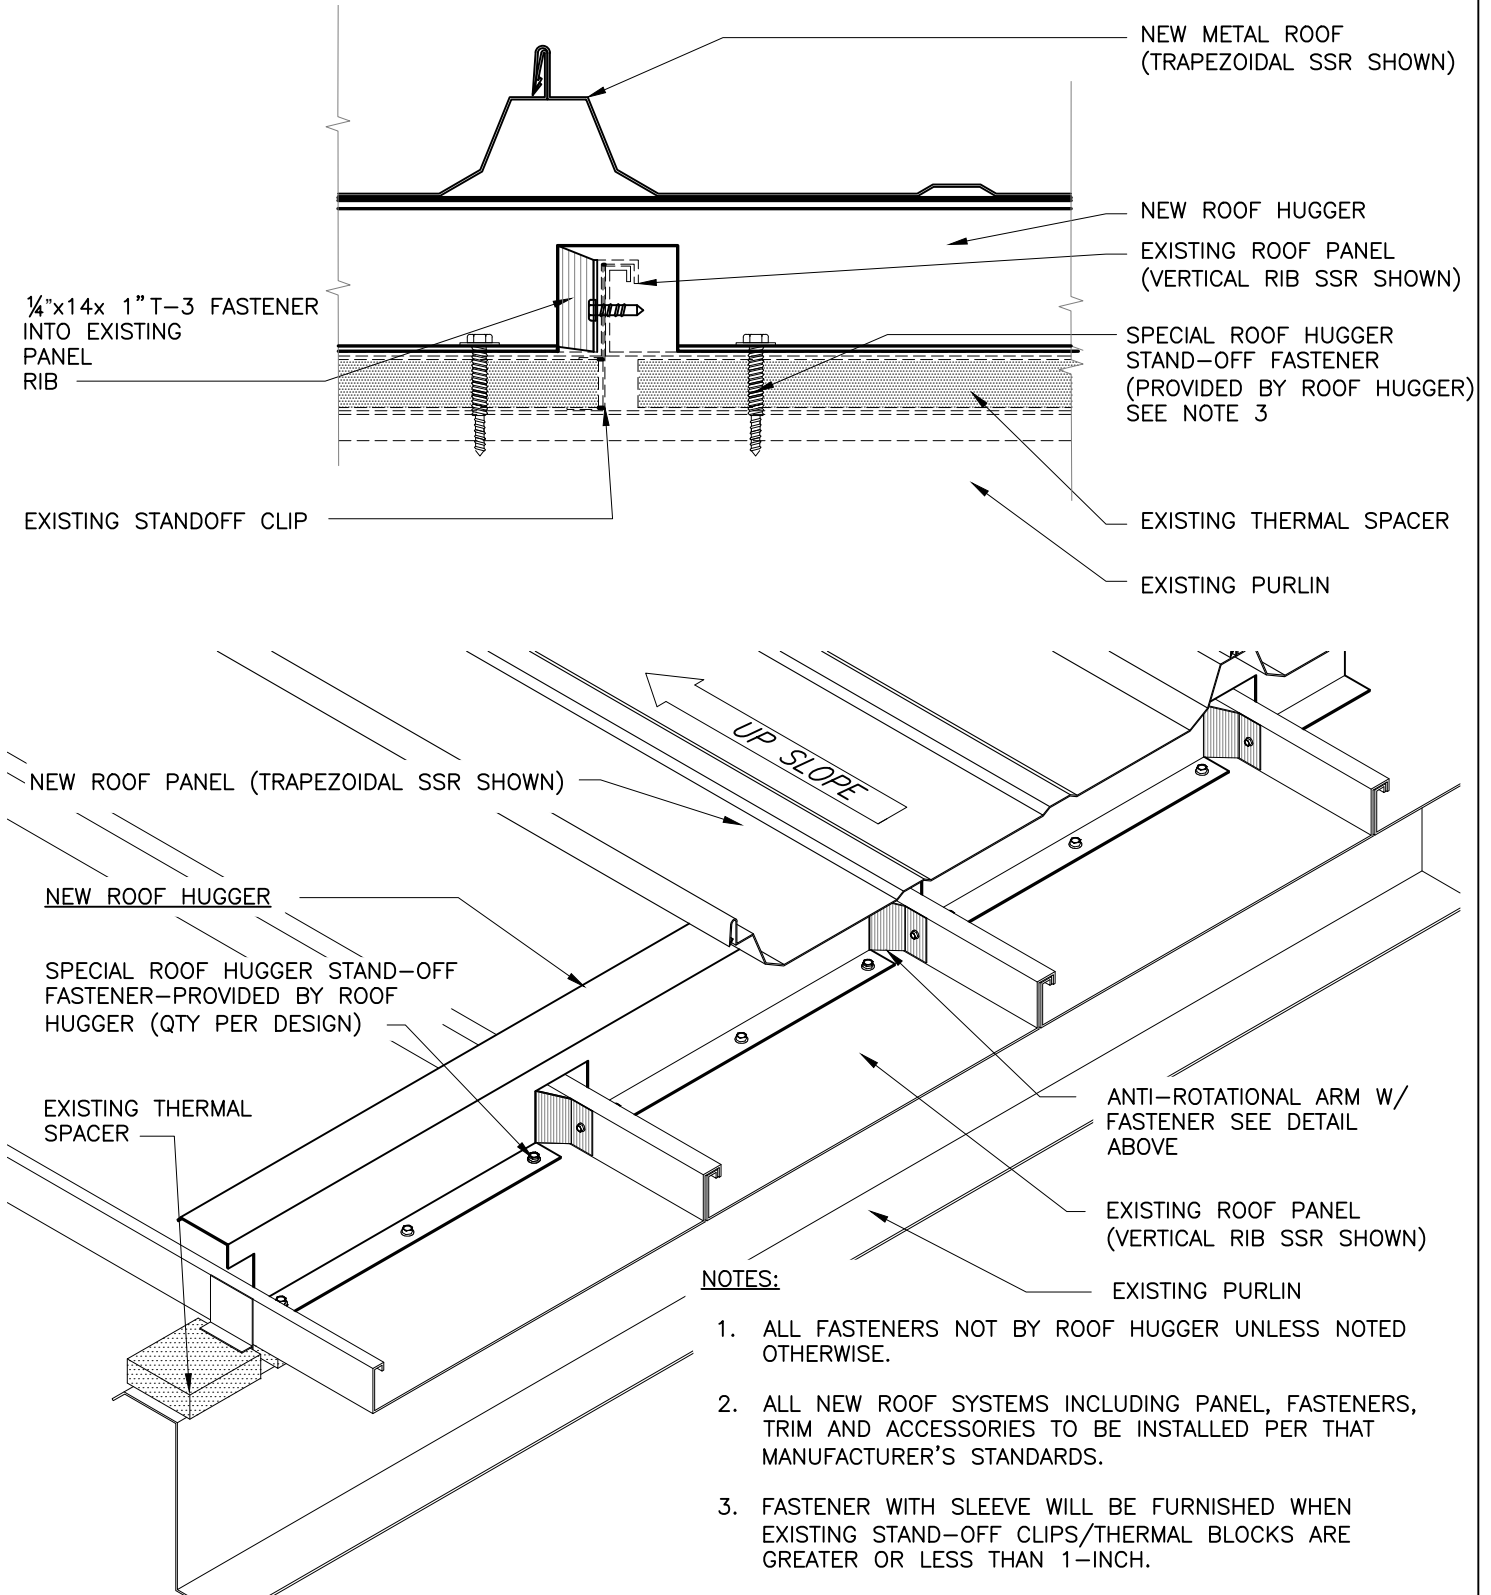

NEW TRAPEZOIDAL SSR OVER EXISTING VERTICAL RIB SSR
WITH EXISTING STANDOFF CLIP AND THERMAL SPACER

HUGGER ATTACHMENT TO EXISTING PURLIN

SCALE: 1 1/2"=1'-0"

HA-11-T/VS0
07/20/2017