



ROOF HUGGER, LLC
P.O. BOX 127, ODESSA FL 33556
P: 800 771-1711
F: 877 202-2254
www.roofhugger.com

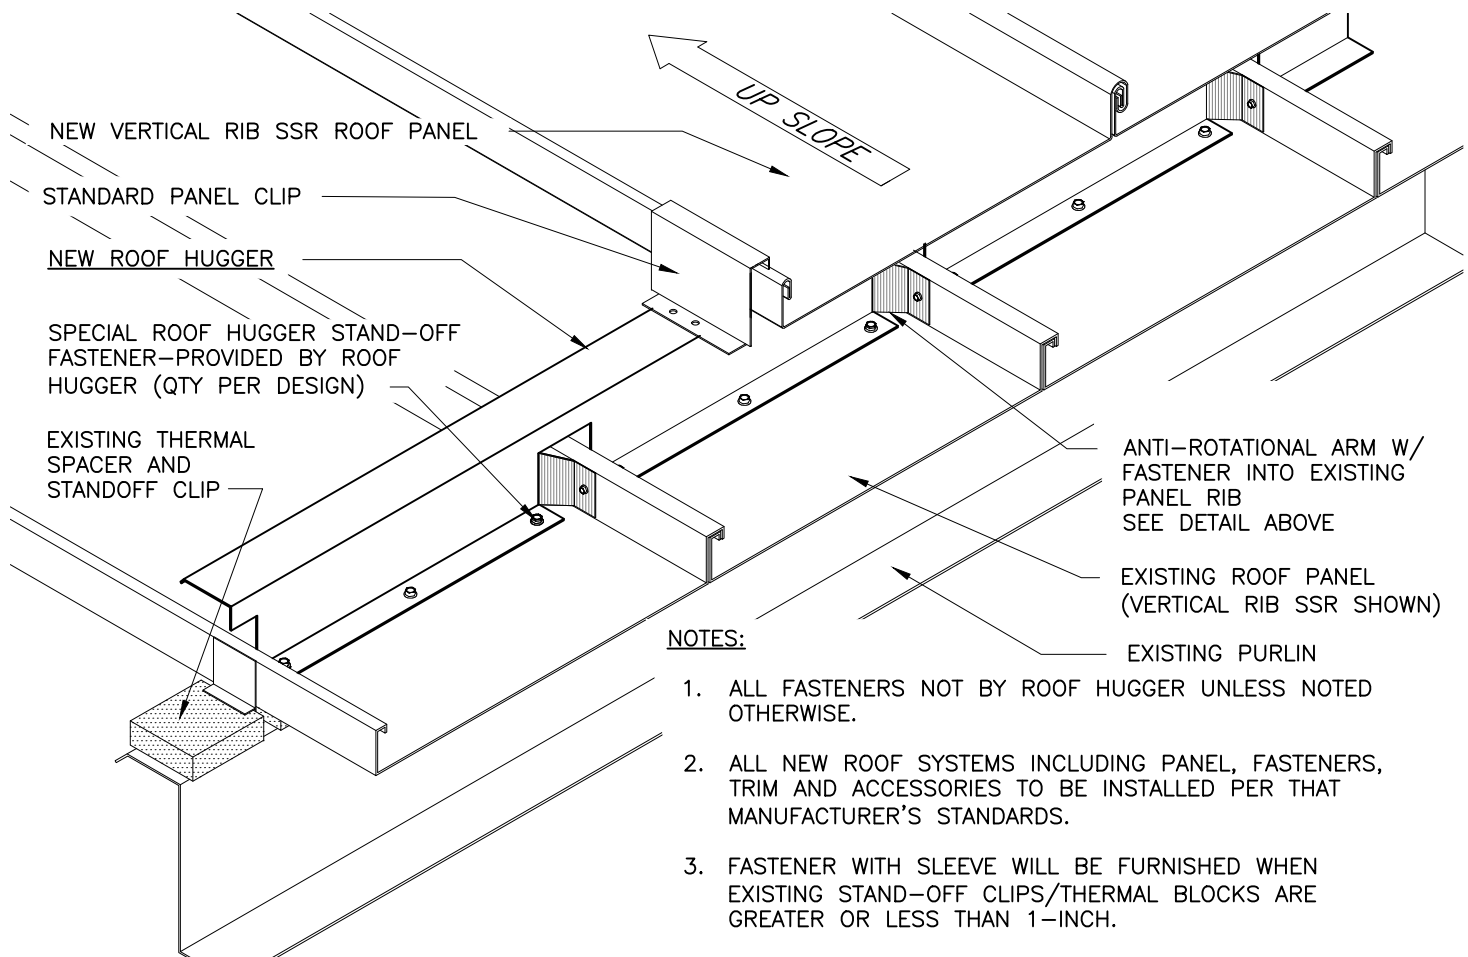

COPYRIGHT © 2017
A Member Company of LSI Group, Inc.

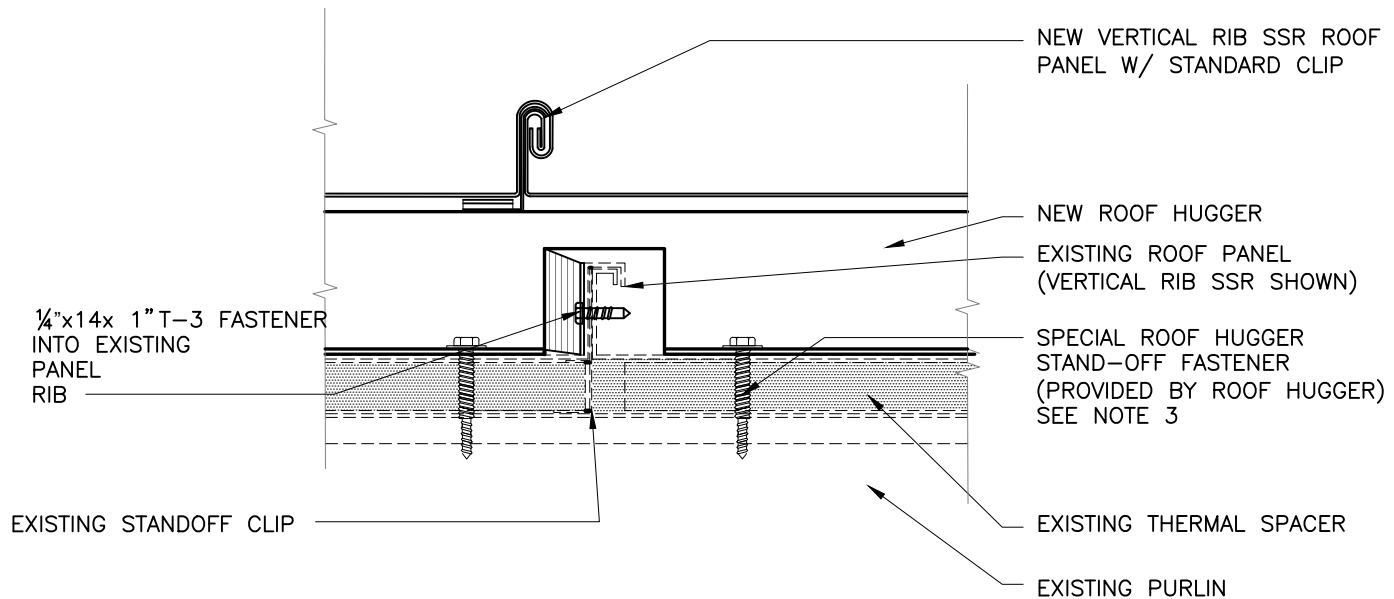

NEW VERTICAL RIB SSR PANEL ROOF OVER EXISTING VERTICAL RIB SSR
WITH EXISTING STANDOFF CLIP AND THERMAL SPACER
HUGGER ATTACHMENT TO EXISTING PURLIN

SCALE: 1 1/2"=1'-0"

HA-12 -V/VSO
07/20/2017