


ROOF HUGGER, LLC  
P.O. BOX 127, ODESSA FL 33556  
P: 800 771-1711  
F: 877 202-2254  
www.roofhugger.com



COPYRIGHT © 2017  
A Member Company of LSI Group, Inc.

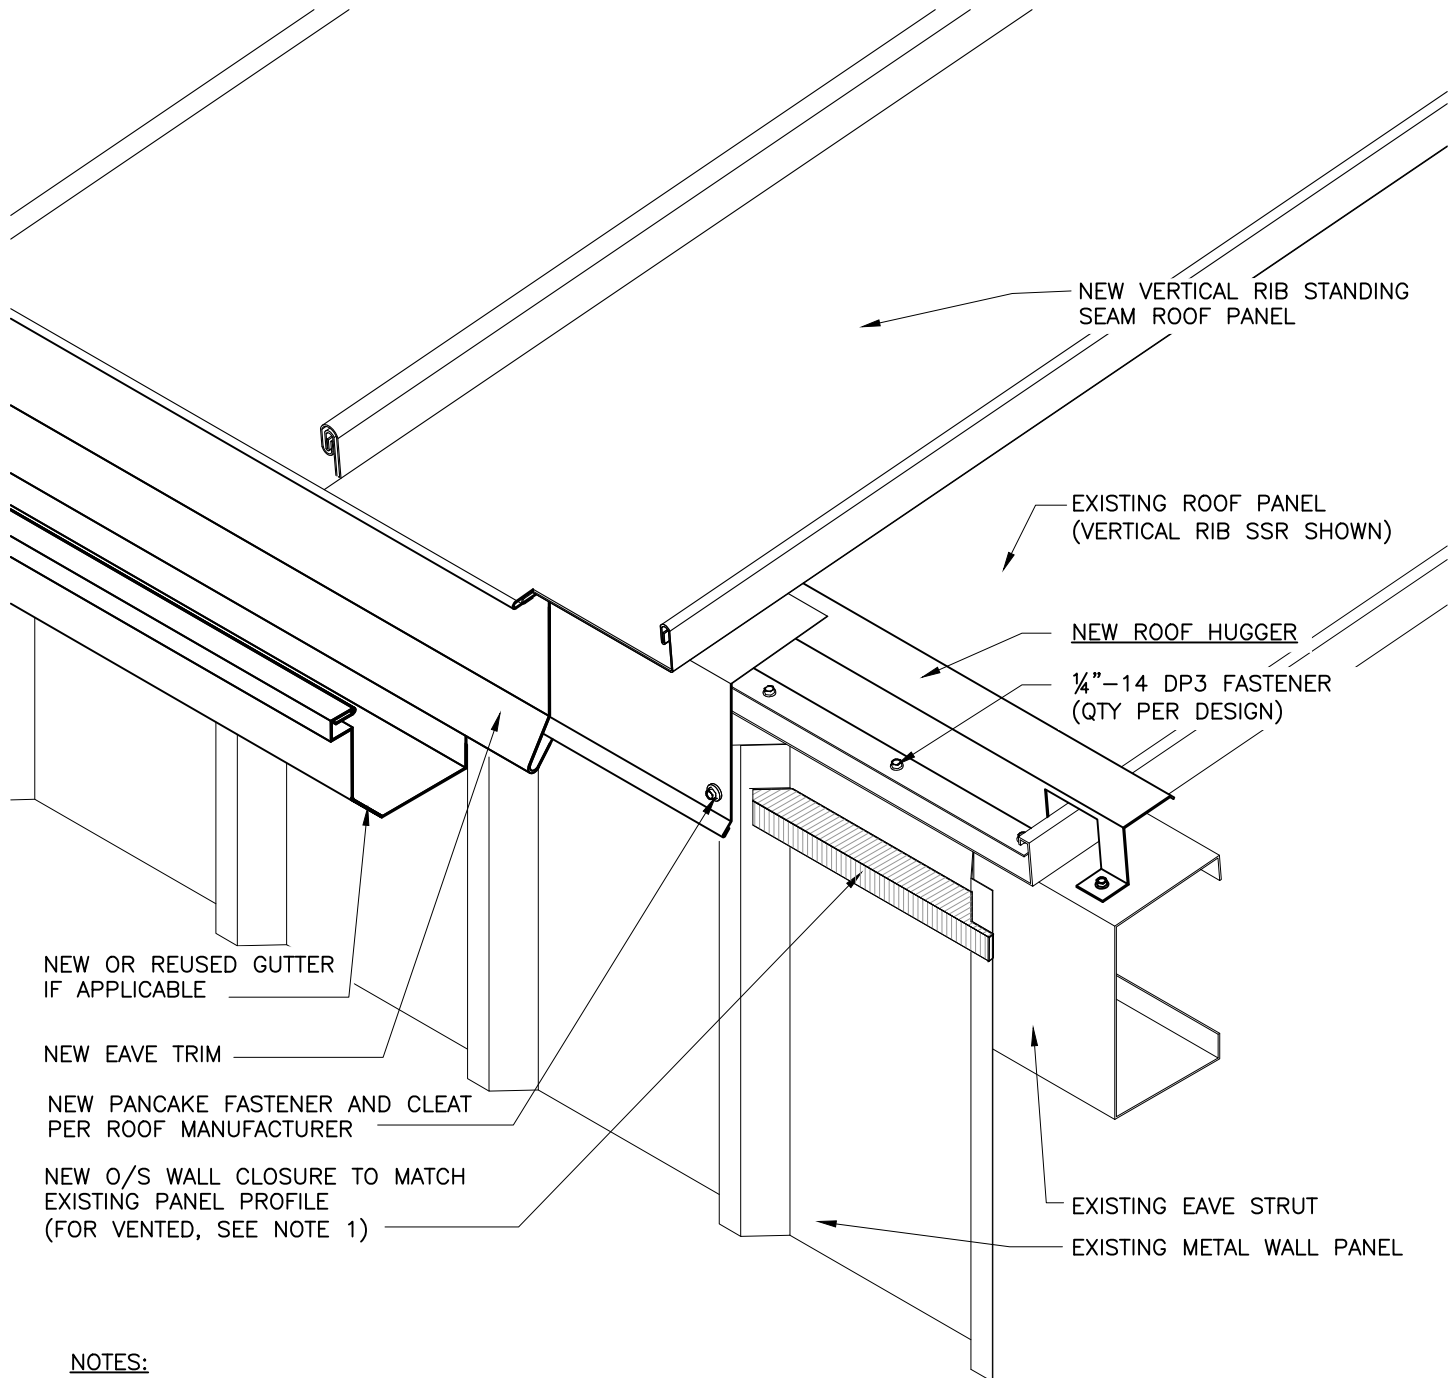

**NOTES:**

1. FOR VENTED LOW EAVE, USE "LP" VENTED CLOSURE AS MANUFACTURED BY MARCO INDUSTRIES - TULSA, OK OR OTHER AS PREFERRED.
2. ALL FASTENERS NOT BY ROOF HUGGER UNLESS NOTED OTHERWISE.
3. ALL NEW ROOF SYSTEMS INCLUDING PANEL, FASTENERS, TRIM AND ACCESSORIES TO BE INSTALLED PER THAT MANUFACTURER'S STANDARDS.

NEW VERTICAL RIB SSR PANEL ROOF OVER  
EXISTING VERTICAL RIB SSR PANEL ROOF  
**LOW EAVE**

SCALE: 1 1/2"=1'-0"

**LE-05-V/V**  
10/15/2013