


ROOF HUGGER, LLC
 P.O. BOX 127, ODESSA FL 33556
 P: 800 771-1711
 F: 877 202-2254
 www.roofhugger.com



COPYRIGHT © 2019
 A Member Company of LSI Group, Inc.

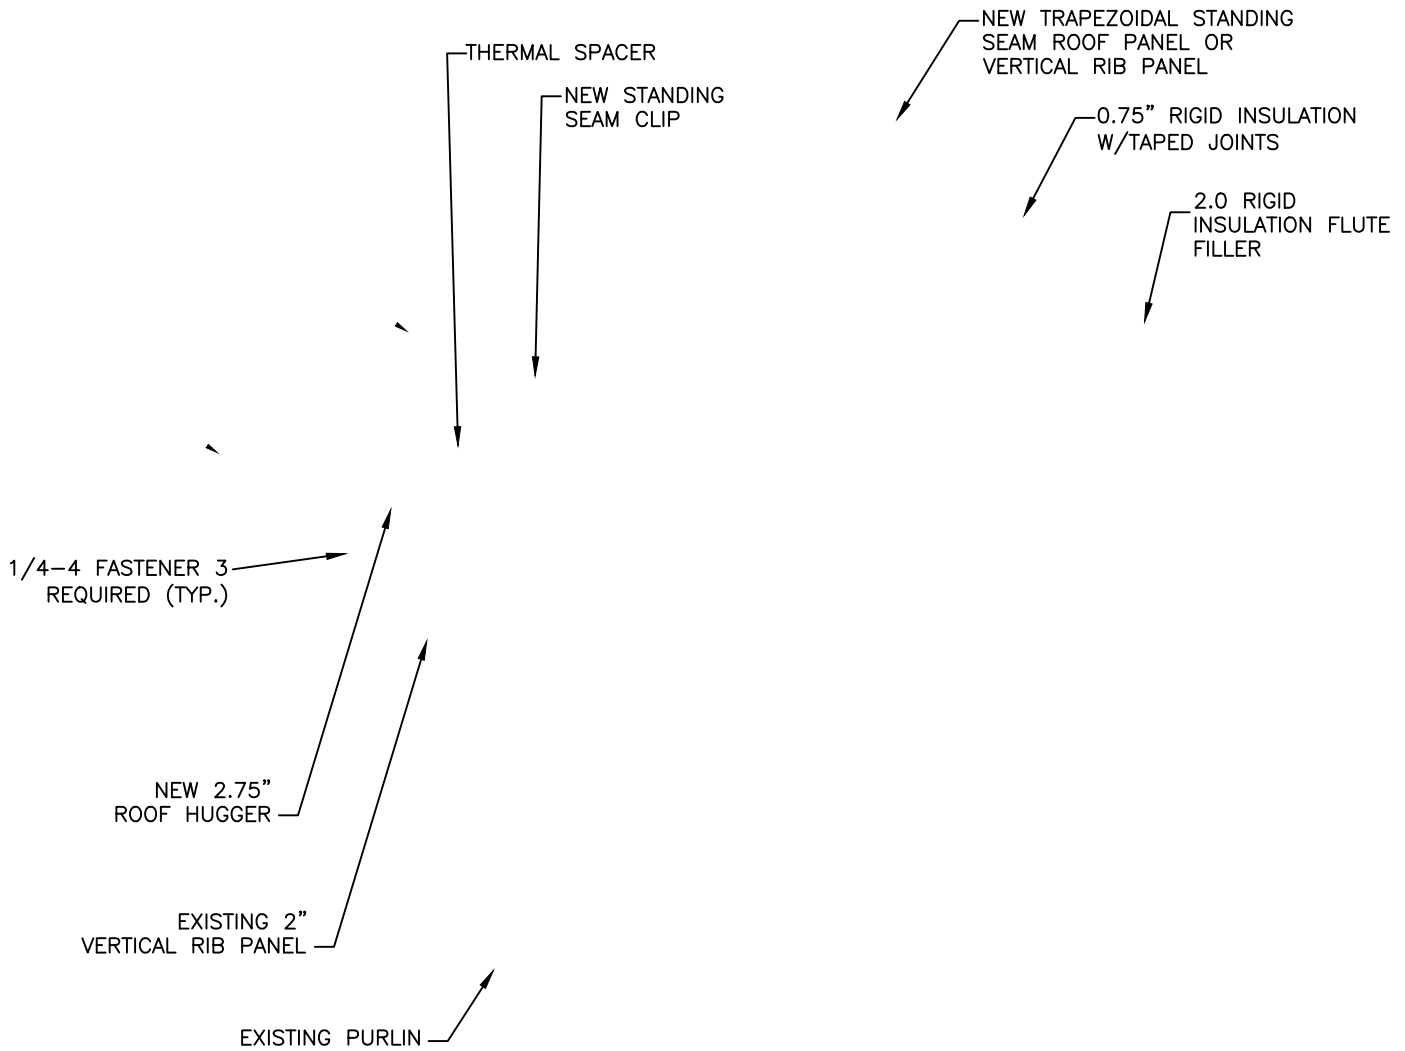

System	2.75" ROOF HUGGER WITH 2 LAYERS OF RIGID INSULATION				
Roof Hugger Web Depth in Inches	Maximum Cavity Depth in Inches	Estimated R- Value	Estimated U- Value	Thermal Spacer Thickness in Inches	Blanket Thickness Combination Used
2.75	2.75	17.45	0.057	0.375	2.00" FLUTE FILLER RIGID INSULATION; 0.75" RIGID INSULATION

ALL FASTENERS, PANELS & INSULATION NOT BY ROOF HUGGER UNLESS NOTED OTHERWISE.

SEE ROOF HUGGER INSTALLATION INSTRUCTIONS FOR INFORMATION CONCERNING EXISTING FASTENERS BEING REMOVED OR LEFT IN PLACE.

ALL NEW ROOF SYSTEMS INCLUDING PANEL, FASTENERS, TRIM, AND ACCESSORIES (BY OTHERS) TO BE INSTALLED PER THAT MANUFACTURERS STANDARDS.

CONSULT PANEL MANUFACTURE ABOUT PANEL RUMBLE IF NO INSULATION INSTALLED ABOVE ROOF HUGGER FRAMING.

RIGID INSULATION VALUES
 2 LAYERS - 2.75" TOTAL
TRAP. SSR. OVER VERTICAL SSR

SCALE: NTS

17-2R-T-V
 07/15/2019