



ROOF HUGGER, LLC  
P.O. BOX 127, ODESSA FL 33556  
P: 800 771-1711  
F: 877 202-2254  
www.roofhugger.com

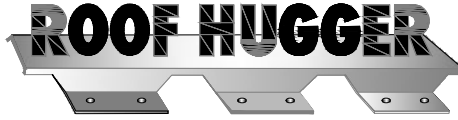

COPYRIGHT © 2017  
A Member Company of LSI Group, Inc.

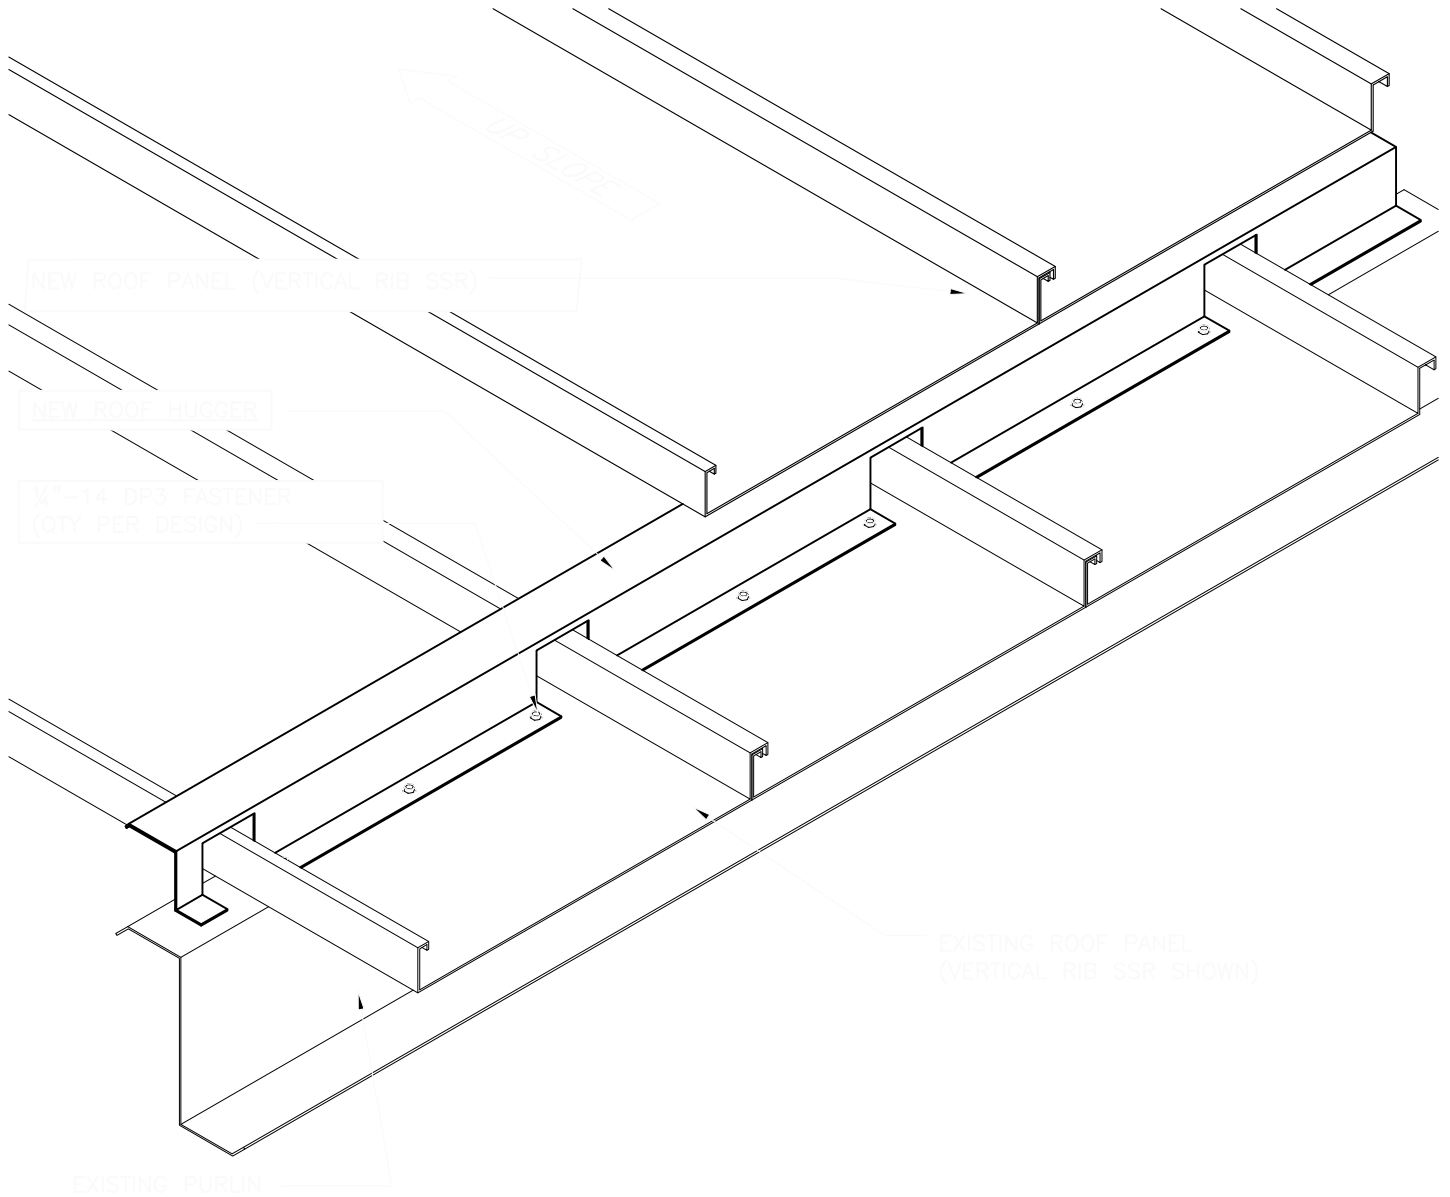

NOTES:

1. ALL FASTENERS NOT BY ROOF HUGGER UNLESS NOTED OTHERWISE
2. FOR EXISTING VERTICAL RIB SSR WITH STAND-OFF CLIP AND THERMAL SPACER, REFER TO DETAIL SHEET HA-11-V30
3. ALL NEW ROOF SYSTEMS INCLUDING PANEL, FASTENERS, TRIM AND ACCESSORIES TO BE INSTALLED PER THAT MANUFACTURER'S STANDARDS.

NEW VERTICAL RIB SSR OVER EXISTING VERTICAL RIB SSR  
WITHOUT STAND-OFF CLIP AND THERMAL SPACER

**HUGGER ATTACHMENT TO EXISTING PURLIN**

SCALE: 1 1/2"=1'-0"

**HA-06-V/V**  
10/15/2013