



ROOF HUGGER, LLC  
P.O. BOX 127, ODESSA FL 33556  
P: 800 771-1711  
F: 877 202-2254  
www.roofhugger.com

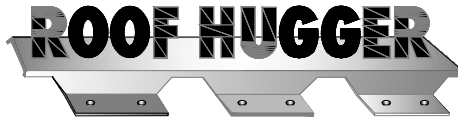

COPYRIGHT © 2018  
A Member Company of LSI Group, Inc.

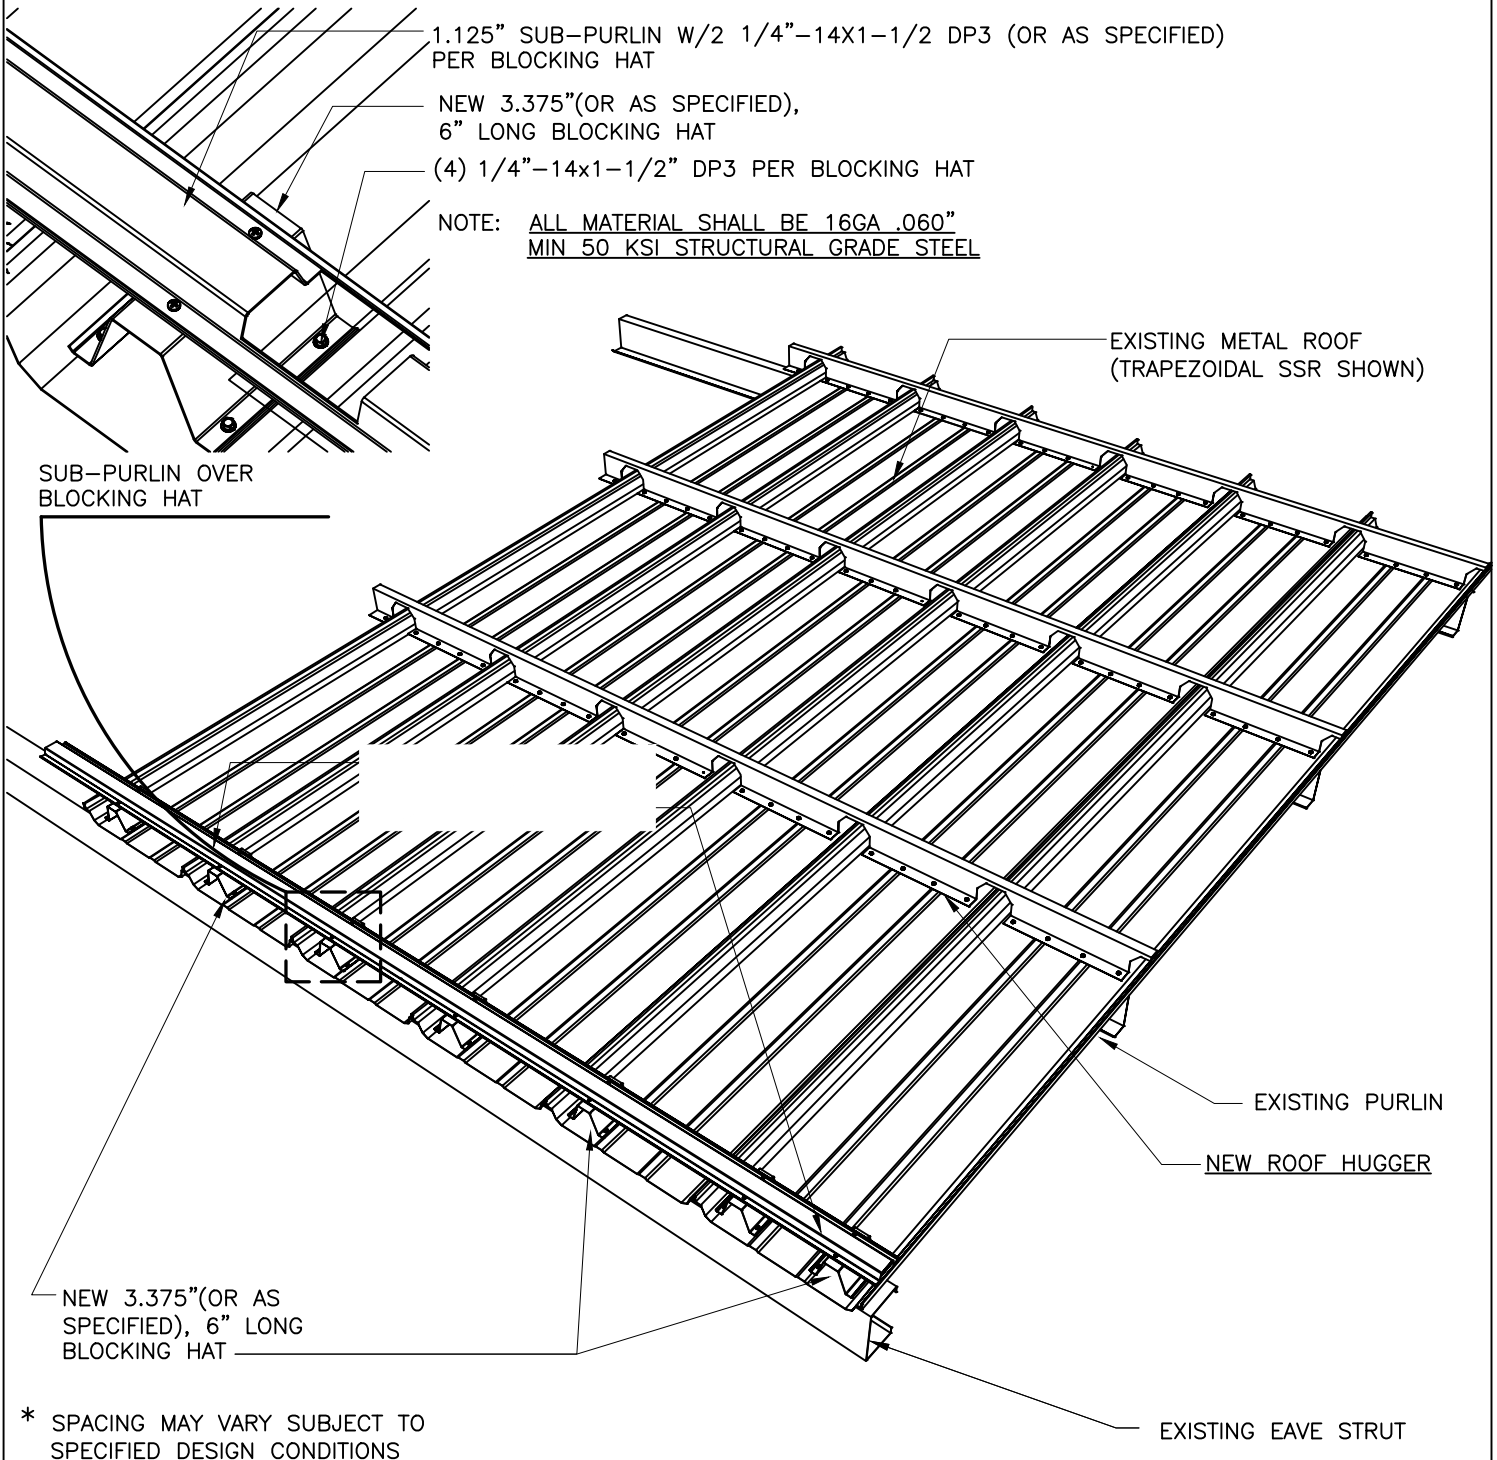

1.125" SUB-PURLIN W/2 1/4"-14X1-1/2 DP3 (OR AS SPECIFIED)  
PER BLOCKING HAT

NEW 3.375"(OR AS SPECIFIED),  
6" LONG BLOCKING HAT

(4) 1/4"-14x1-1/2" DP3 PER BLOCKING HAT

NOTE: ALL MATERIAL SHALL BE 16GA .060"  
MIN 50 KSI STRUCTURAL GRADE STEEL

EXISTING METAL ROOF  
(TRAPEZOIDAL SSR SHOWN)

SUB-PURLIN OVER  
BLOCKING HAT

EXISTING PURLIN

NEW ROOF HUGGER

NEW 3.375"(OR AS  
SPECIFIED), 6" LONG  
BLOCKING HAT

\* SPACING MAY VARY SUBJECT TO  
SPECIFIED DESIGN CONDITIONS

EXISTING EAVE STRUT

NOTE: REFER TO PROJECT DESIGN REQUIREMENTS FOR  
ROOF HUGGER SPACING

EXISTING TRAPEZOIDAL RIB SSR PROFILE METAL ROOF  
**PANEL FIXITY DETAIL - LOW EAVE**

**PF-05-T**  
07.11.18