


ROOF HUGGER, LLC  
P.O. BOX 127, ODESSA FL 33556  
P: 800 771-1711  
F: 877 202-2254  
www.roofhugger.com



COPYRIGHT © 2017  
A Member Company of LSI Group, Inc.

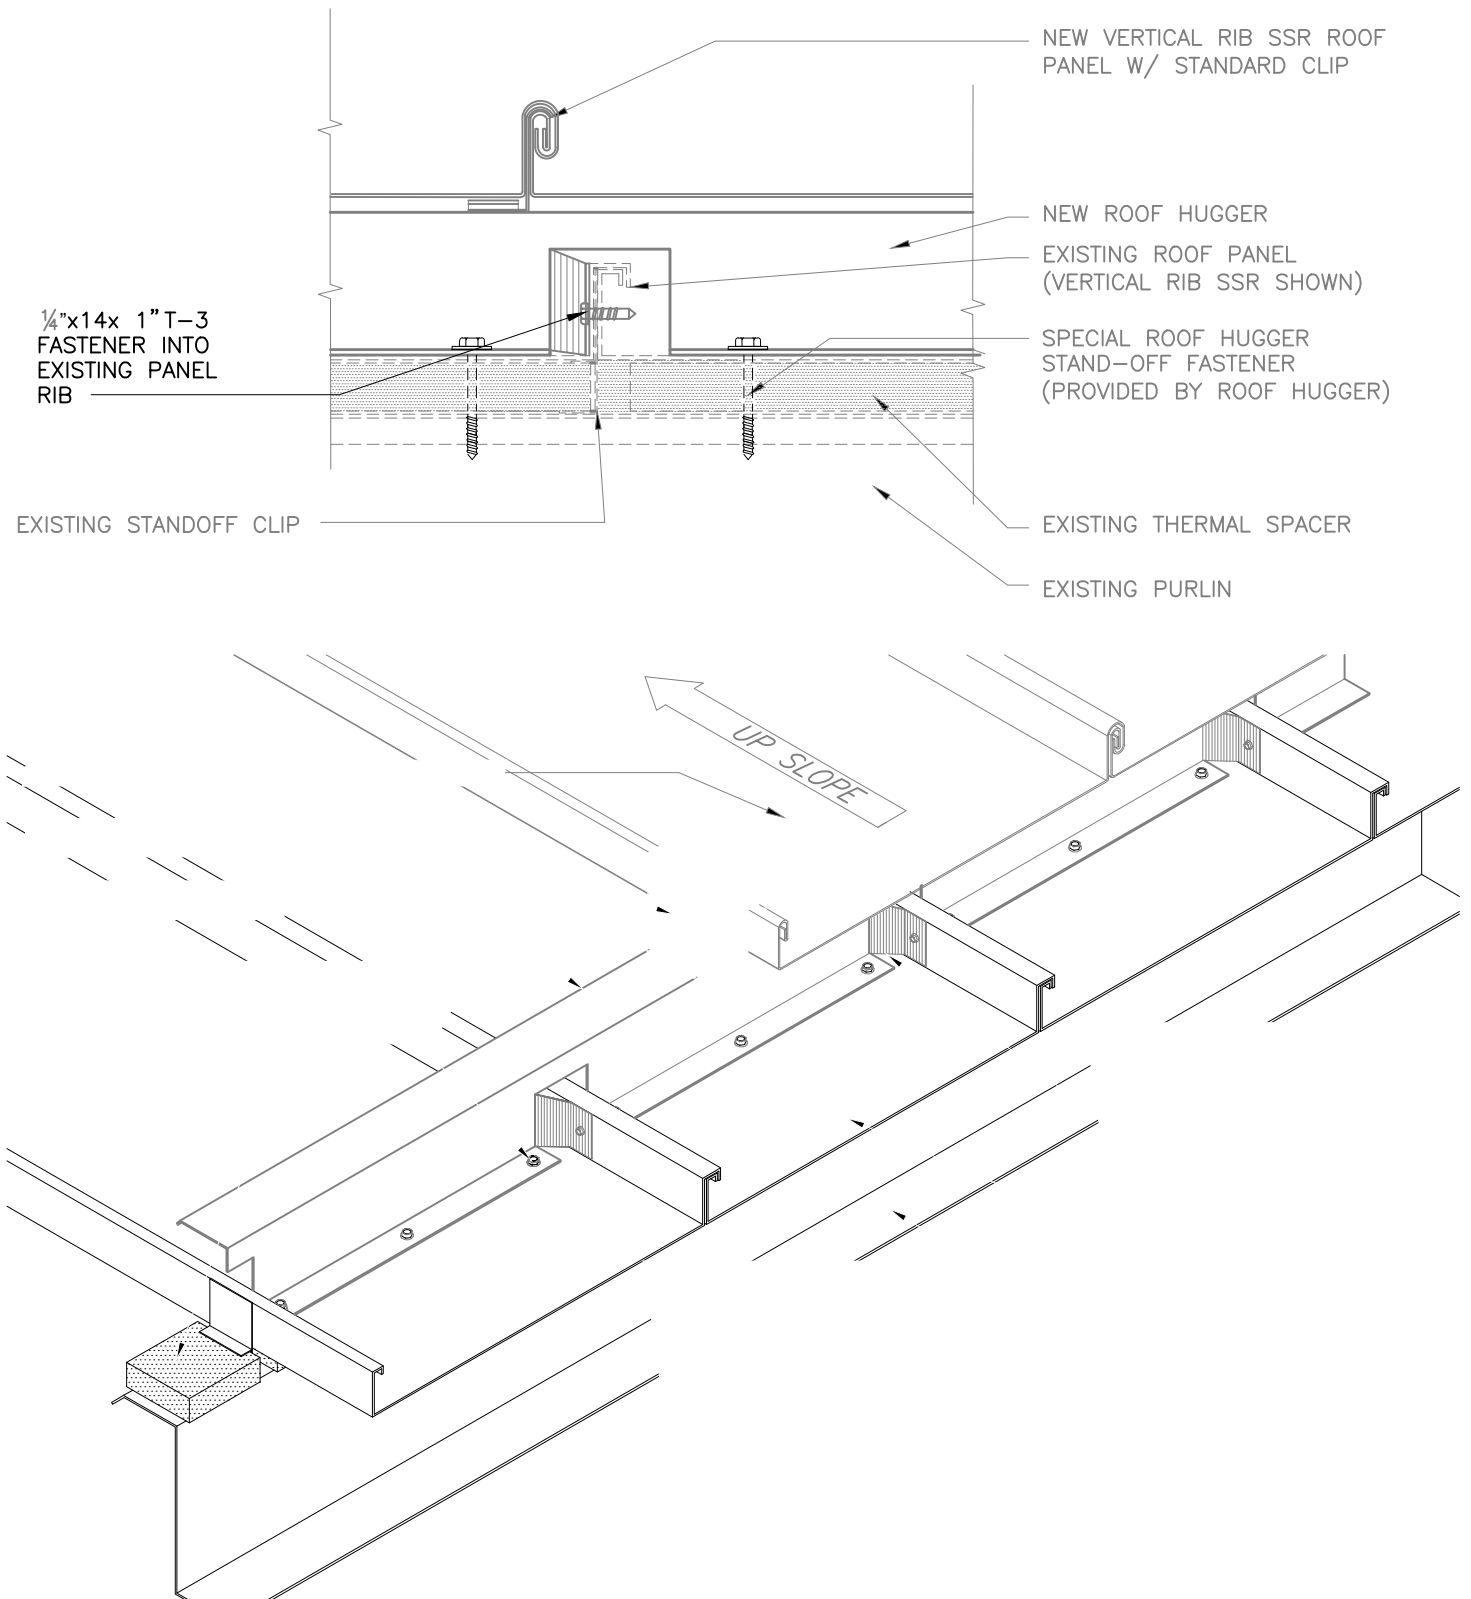

NEW VERTICAL RIB SSR PANEL ROOF OVER EXISTING VERTICAL RIB SSR  
WITH EXISTING STANDOFF CLIP AND THERMAL SPACER  
**HUGGER ATTACHMENT TO EXISTING PURLIN**

SCALE: 1 1/2"=1'-0"

**HA-11 -V/VSO**

01/08/2024